



M.E Mojumdar Red Crescent Mother and Child Care Center.

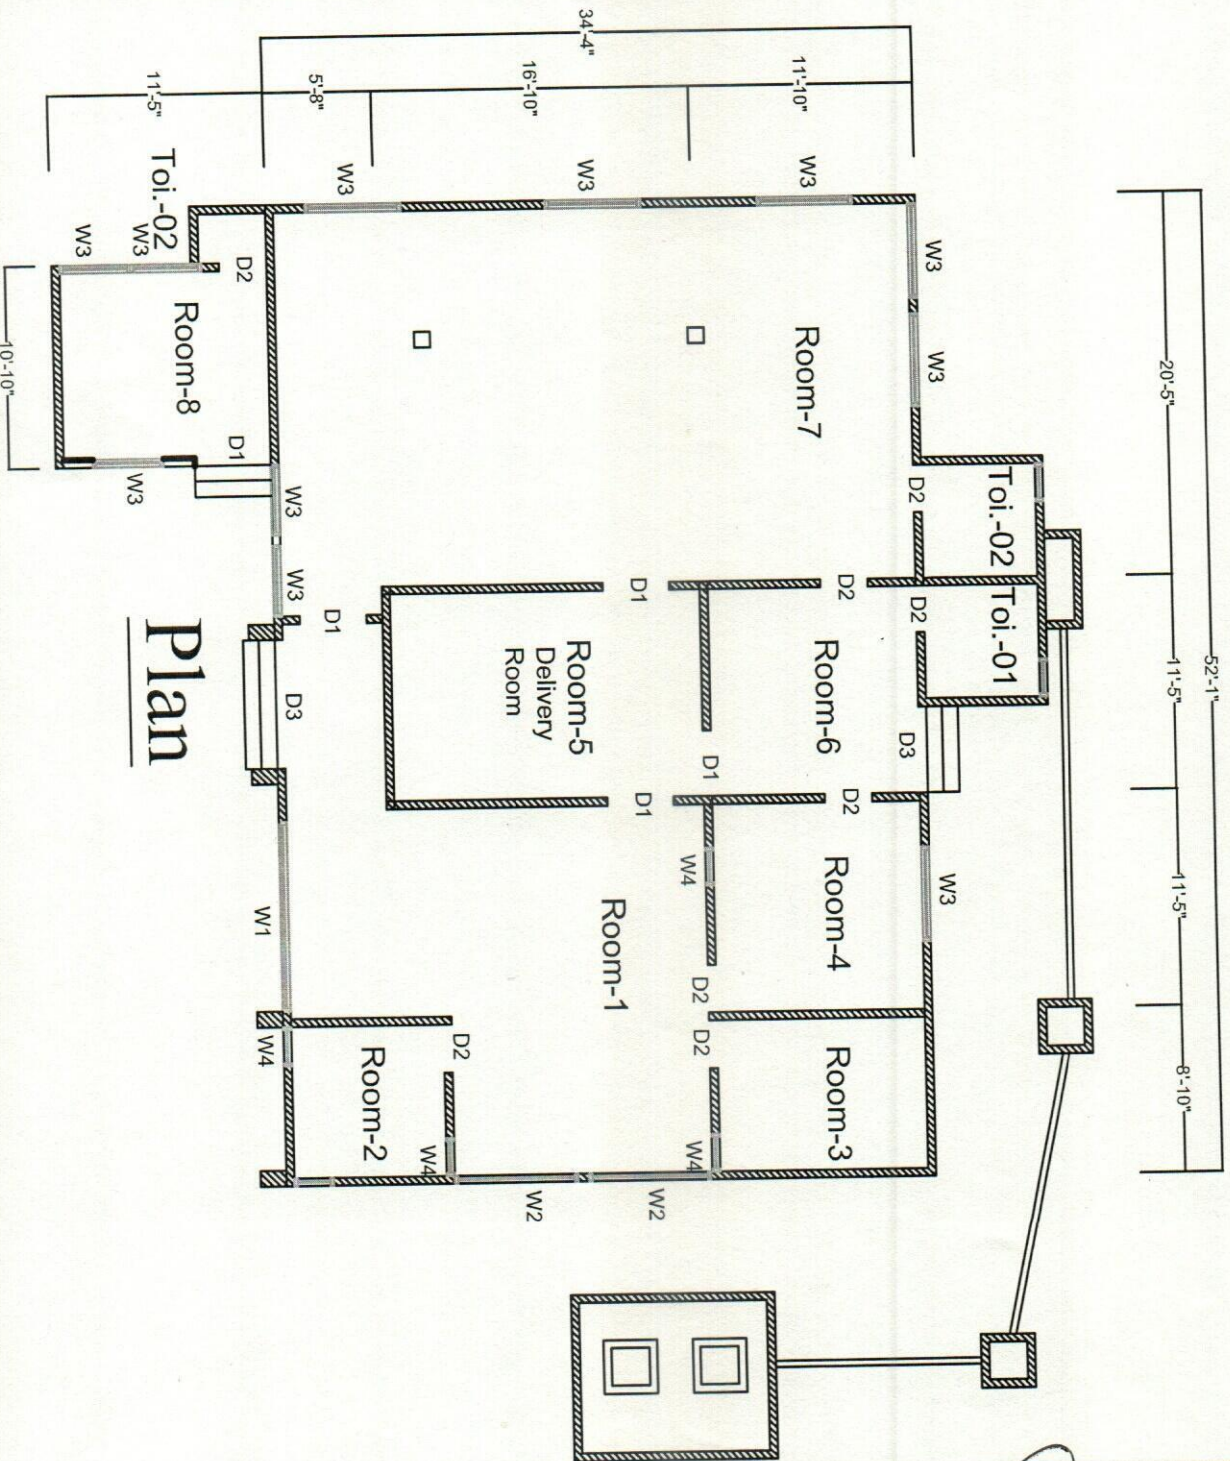

Brig Gen (Dr.) S M Humayun Kabir (Retd)
MBBS, MPH, MPhil
Director
Health Department
Bangladesh Red Crescent Society

Sk. Md. Alamgir Hossain
Deputy Assistant Director (DAD) Engineer
Engineering Cell, Estate Dept.
BDRCS, NHQ, Dhaka.

M.E Mojumdar Red Crescent Mother and Child Care Center.

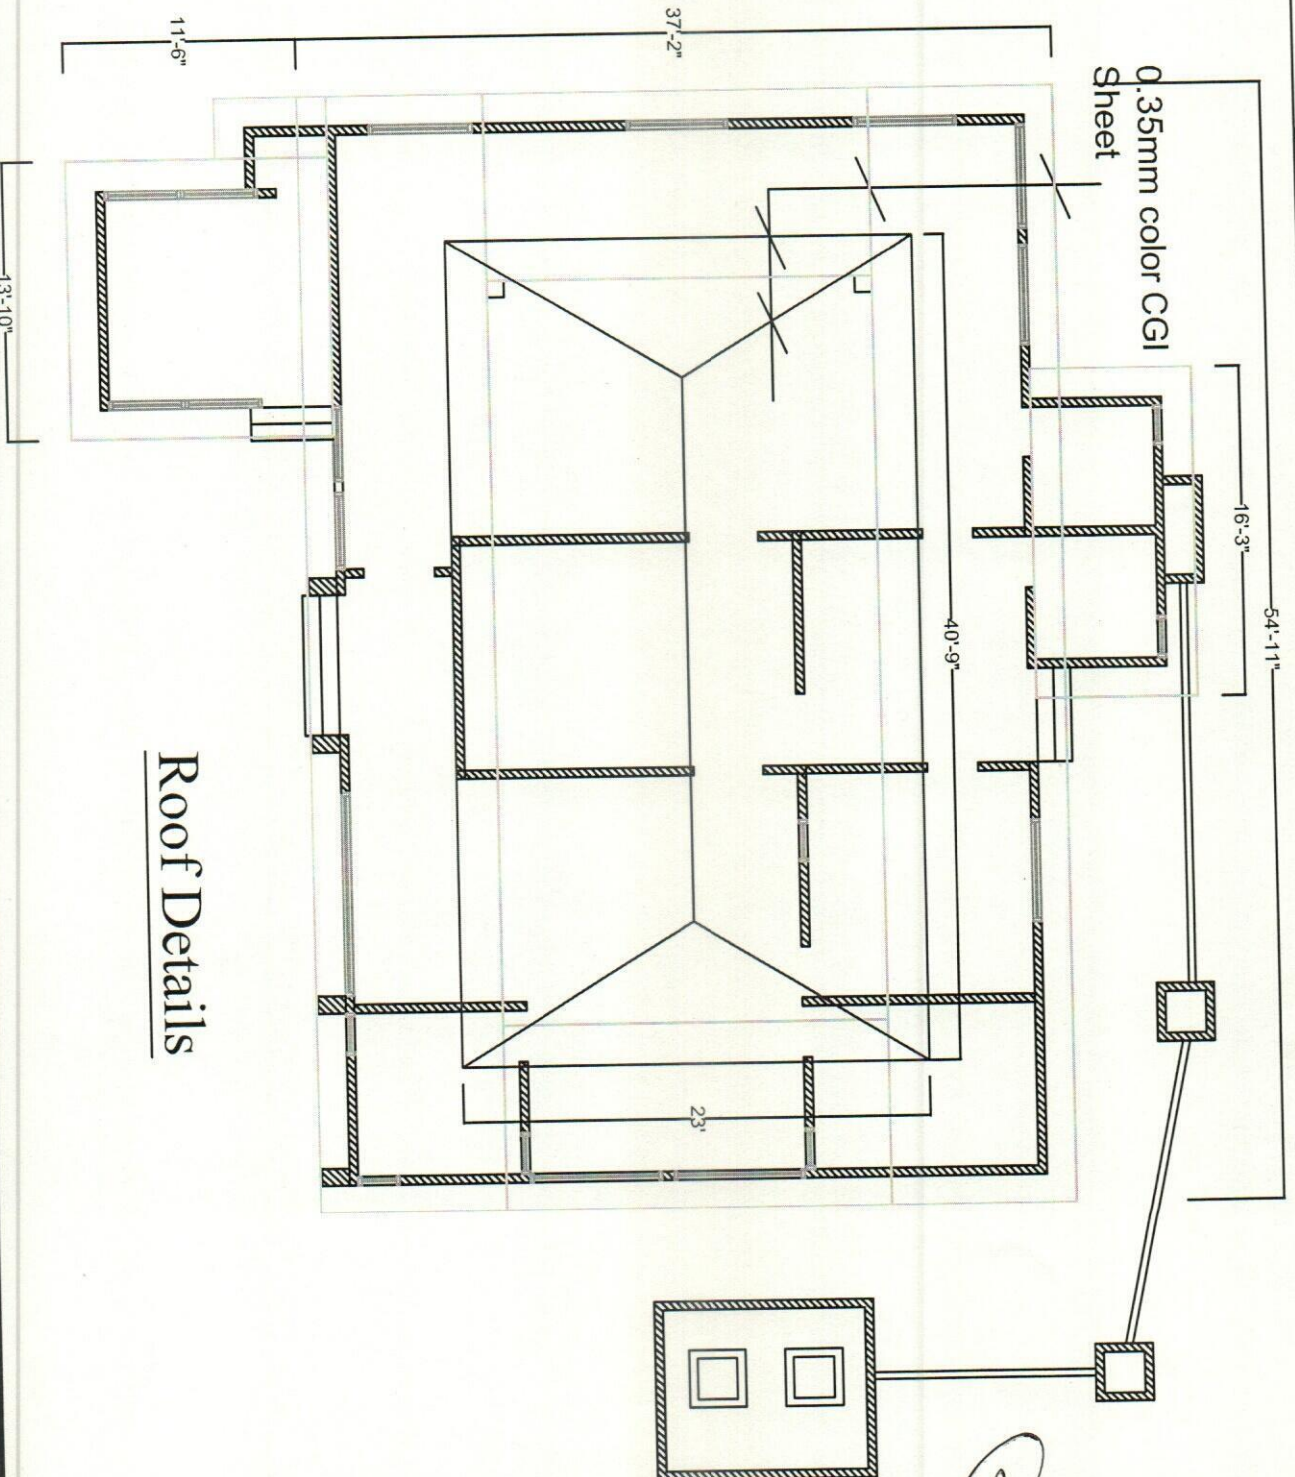


Roof Details

Brig Gen (Dr.) S M Humayun Kabir (Retd)
MBBS, MPH, MPhil
Director
Health Department
Bangladesh Red Crescent Society

Sk. Md. Alamgir Hossain
Deputy Assistant Director (DAD) Engineer
Engineering Cell, Estate Dept.
BDRCS, NHQ, Dhaka.


Voirob Red Crescent Mother and Child Care Center.

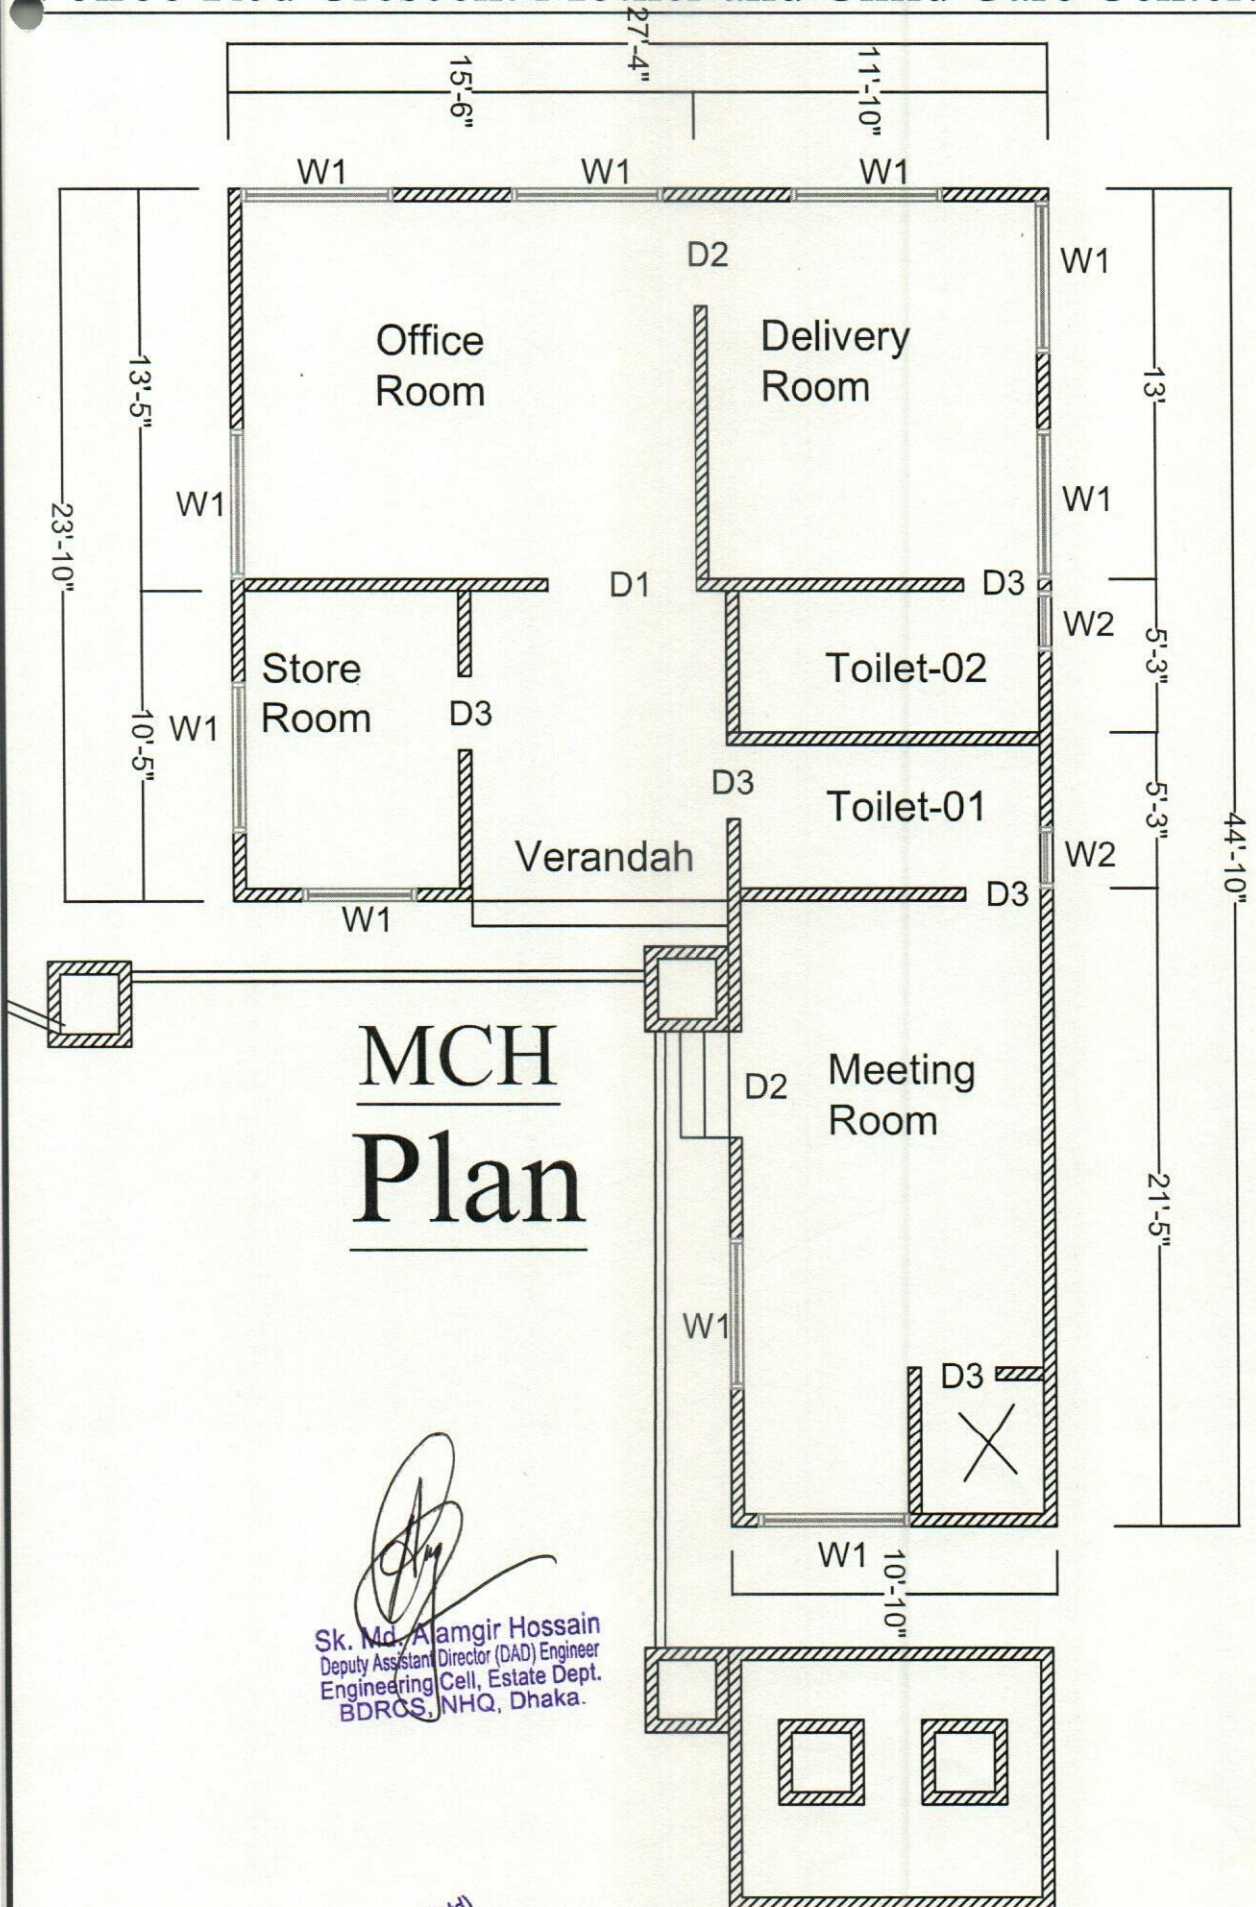

Sk. Md. Alamgir Hossain
Deputy Assistant Director (DAD) Engineer
Engineering Cell, Estate Dept.
BDRCS, NHQ, Dhaka.

Brig Gen (Dr.) S M Humayun Kabir (Retd)
MBBS, MPH, MPhil
Director
Health Department
Bangladesh Red Crescent Society

Voirob Red Crescent Mother and Child Care Center.

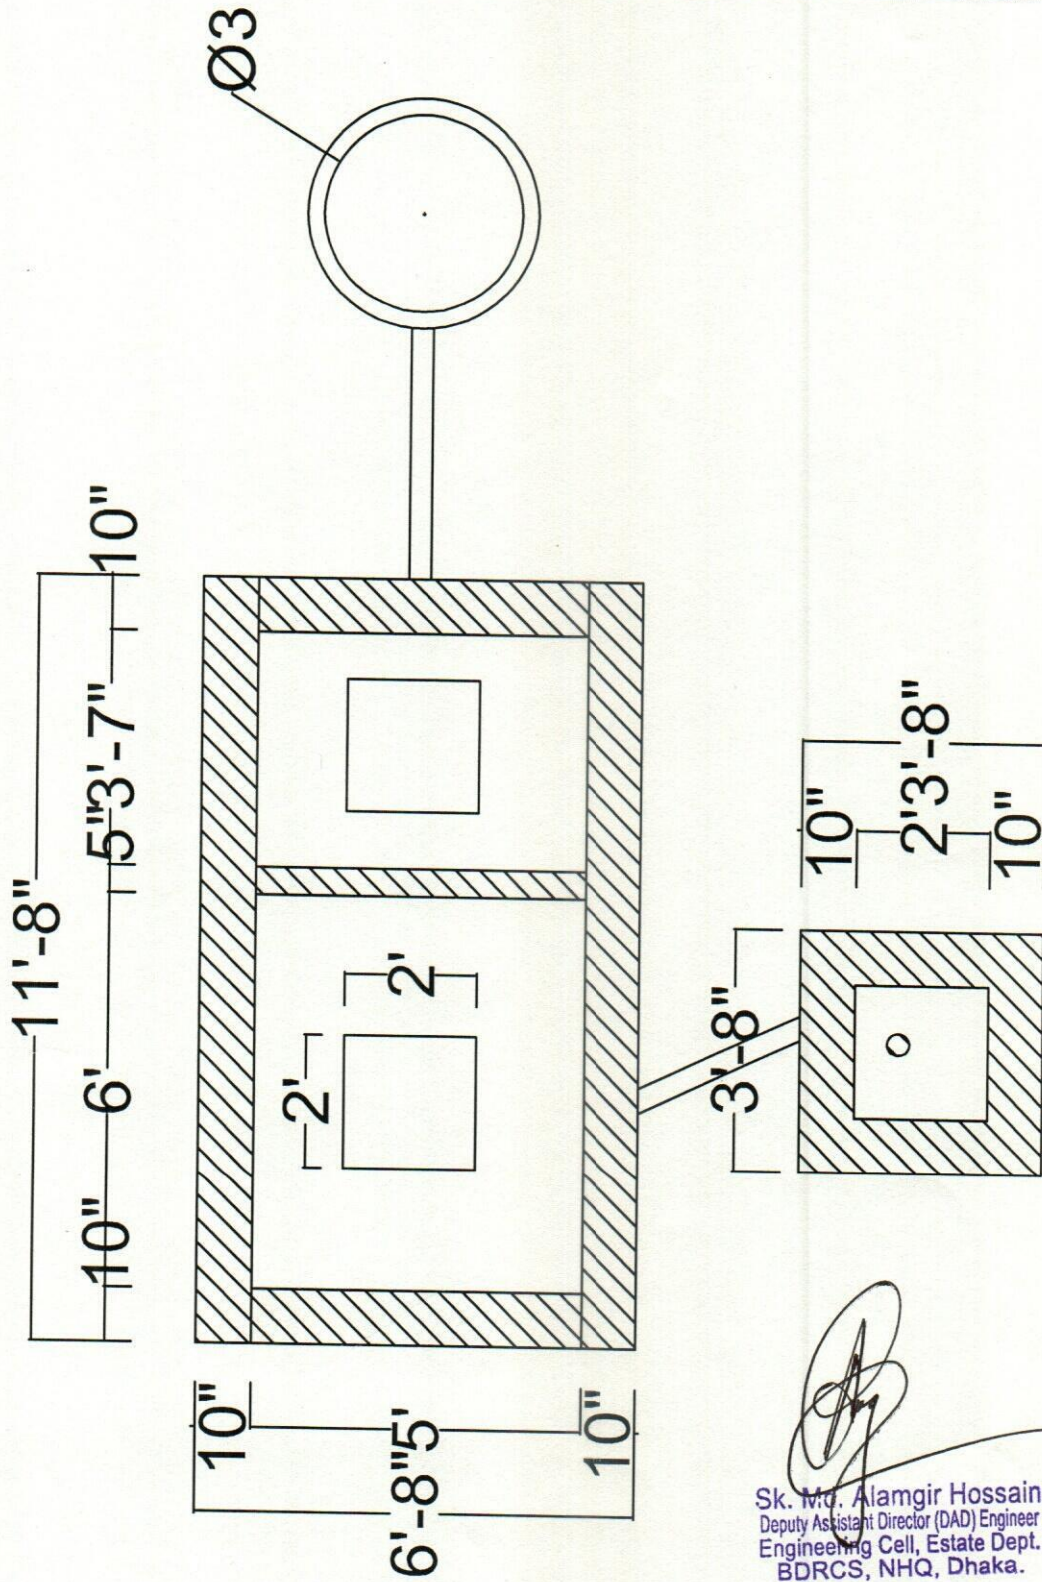

Sk. M.Q. Alamgir Hossain
Deputy Assistant Director (DAD) Engineer
Engineering Cell, Estate Dept.
BDRCS, NHQ, Dhaka.

Septic Tank, Inspection Chamber & Sock Well

Brig Gen (Dr.) S M Humayun Kabir (Retd)
MBBS, MPH, MPhil
Director
Health Department
Voirob Red Crescent Society


Voirob Red Crescent Mother and Child Care Center.



X- Section Inspection Chamber, Septic tank & Sock well

Sk. Md. Alamgir Hossain
Deputy Assistant Director (DAD) Engineer
Engineering Cell, Estate Dept.
BDRCS, NHQ, Dhaka.

Balasar Red Crescent Mother and Child Care Center.

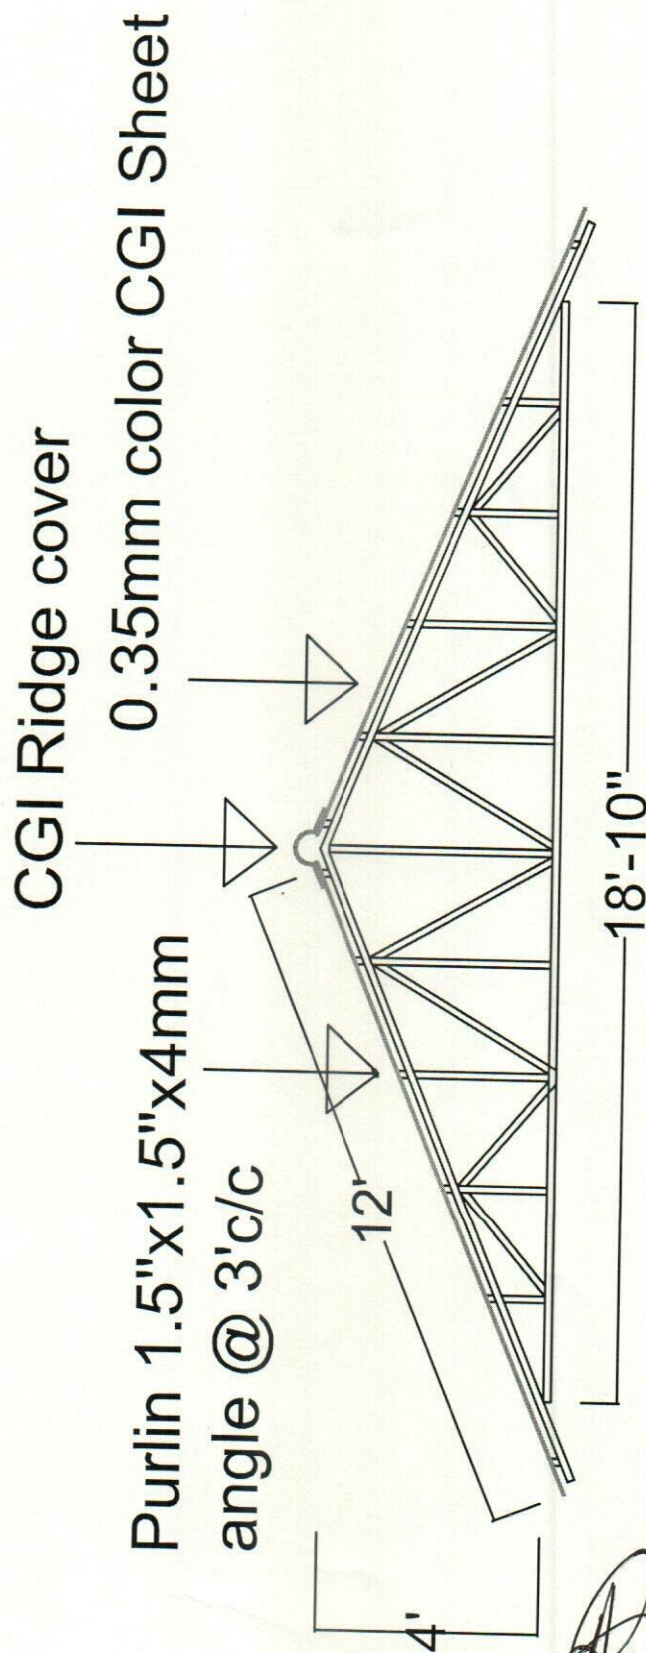


X-Section Steel Roof Truss

Brig Gen (Dr.) S M Humayun Kabir (Retd)
MBBS, MPH, MPhil
Director
Health Department
Red Crescent Society

Sk. Md. Alamgir Hossain
Deputy Assistant Director (DAD) Engineer
Engineering Cell, Estate Dept.
BDRCS, NHQ, Dhaka.

Balasar Red Crescent Mother and Child Care Center.

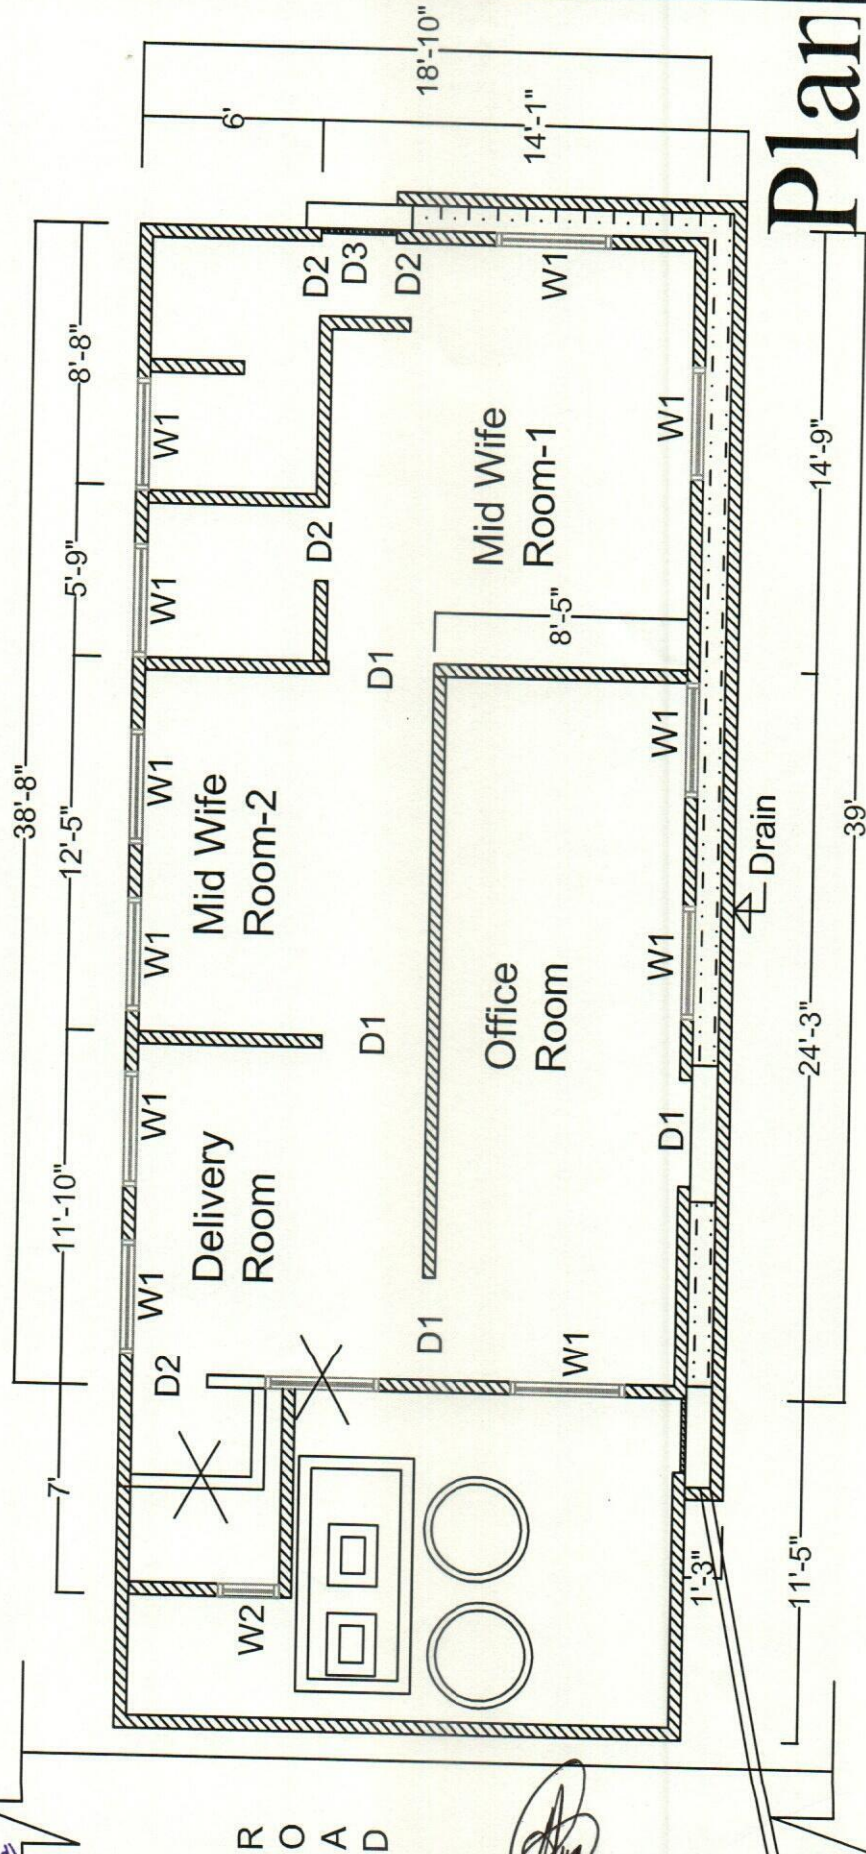


Plan

ROAD

Brig Gen (Dr.) S M. Umayun Kabir (Retd)
MBBS, MPH, MPhil
Director
Health Department
Balasar Red Crescent Society

Sk. Md. Alamgir Hossain
Deputy Assistant Director (DAD) Engineer
Engineering Cell, Estate Dept.
BDRCS, N-10, Dhaka.

Balasar Red Crescent Mother and Child Care Center.

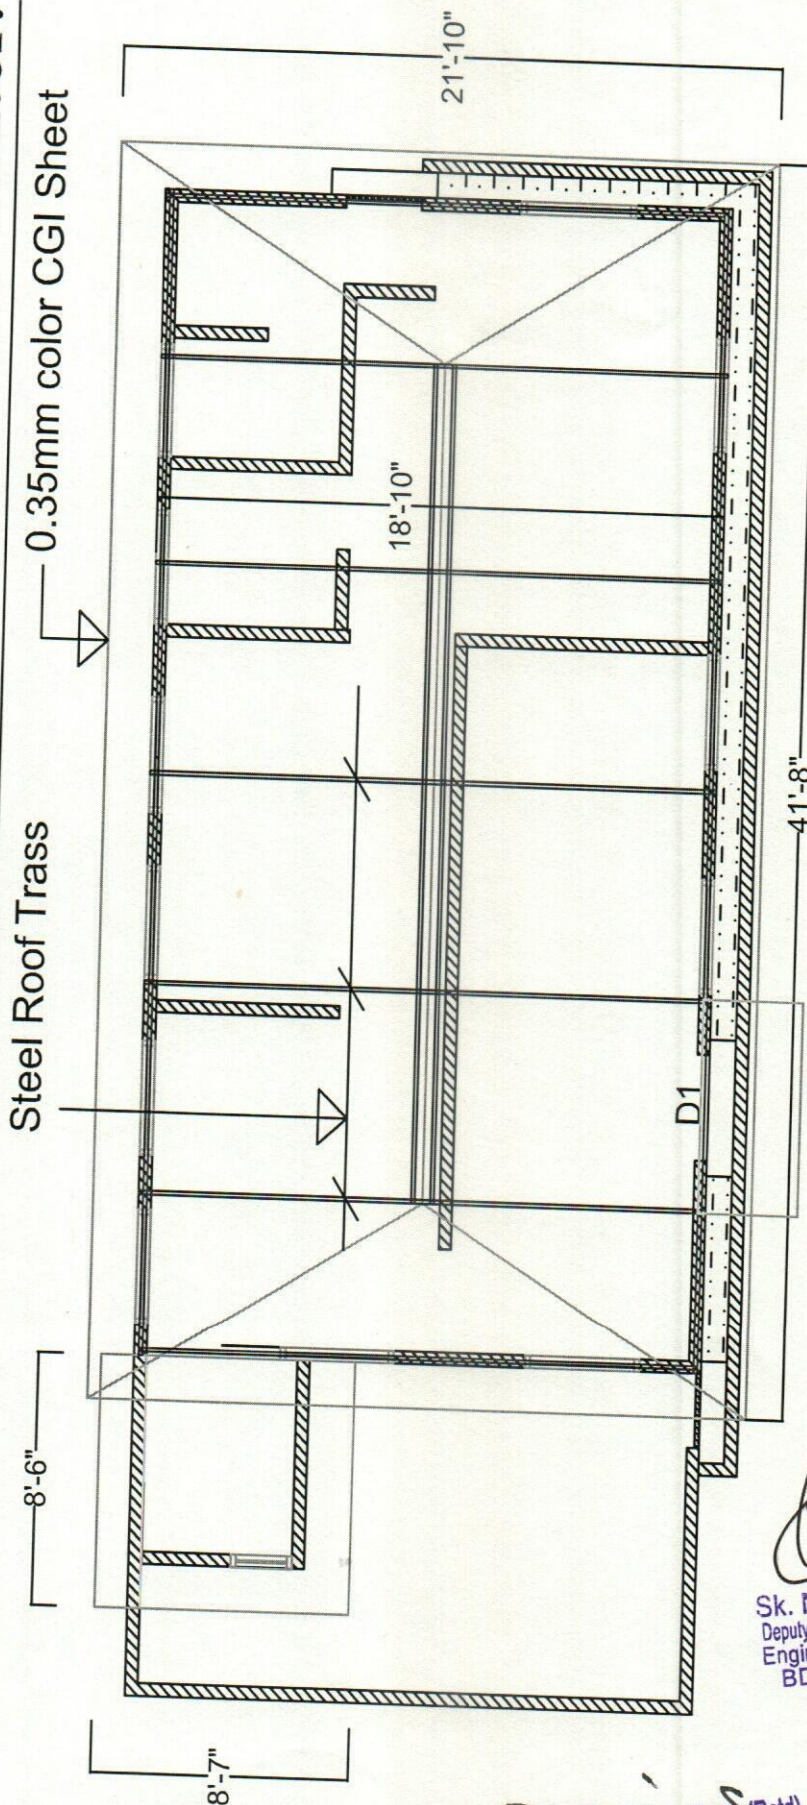


Roof Details

Sk. Md. Alamgir Hossain
Deputy Assistant Director (DAD) Engineer
Engineering Cell, Estate Dept.
BDRCS, NHQ, Dhaka.

Brig Gen (Dr.) S M Humayun Kabir (Retd)
MBBS, MPH, MPhil
Director
Health Department
Bangladesh Red Crescent Society

Nabi Nagar Red Crescent Mother and Child Care Center.

Nabi Nagar

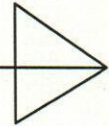


Total Building Area = 1637 Sft.
W1 = 13 X 5'-0" X 4'-6"
W2 = 1 X 3'-0" X 4'-6"
W3 = 5 X 2'-6" X 2'-0"
D1 = 6 X 3'-6" X 7'-0"
D2 = 8 X 2'-6" X 7'-0"
D3 = 1 X 5'-0" X 7'-0"
(S.S Collapsible Gate)

Proposed Road.

Company


Plan Part-01

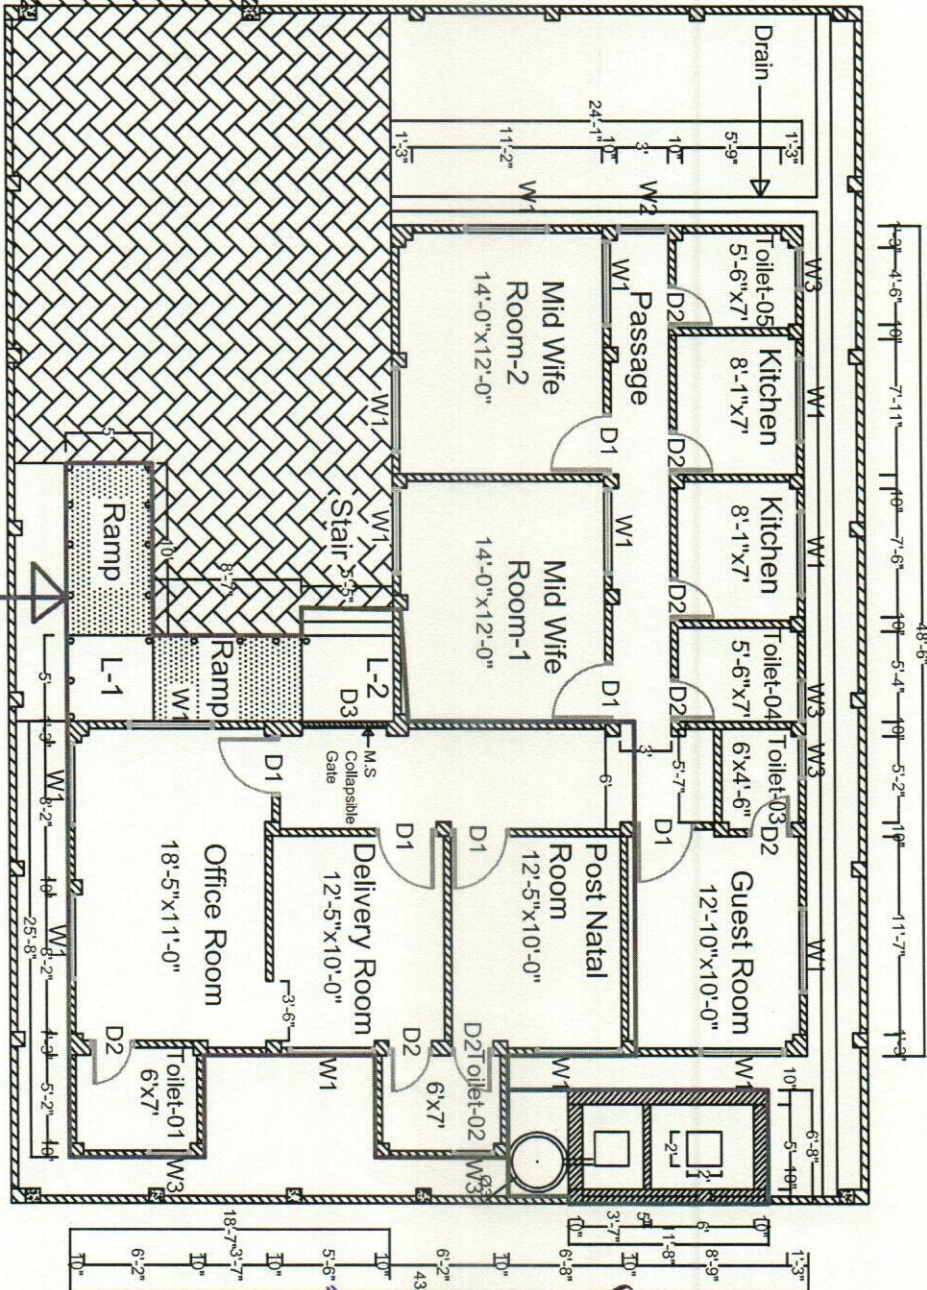

Brig Gen (Dr.) S M Humayun Kabir (Retd)
MBBS, MPH, MPhil
Director
Health Department
Red Crescent Society

SK. Md. Alamgir Hossain
Deputy Assistant Director (DAD) Engineer
Engineering Cell, Estate Dept.
BDRCS NHQ Dhaka

Nabi Nagar Red Crescent Mother and Child Care Center.

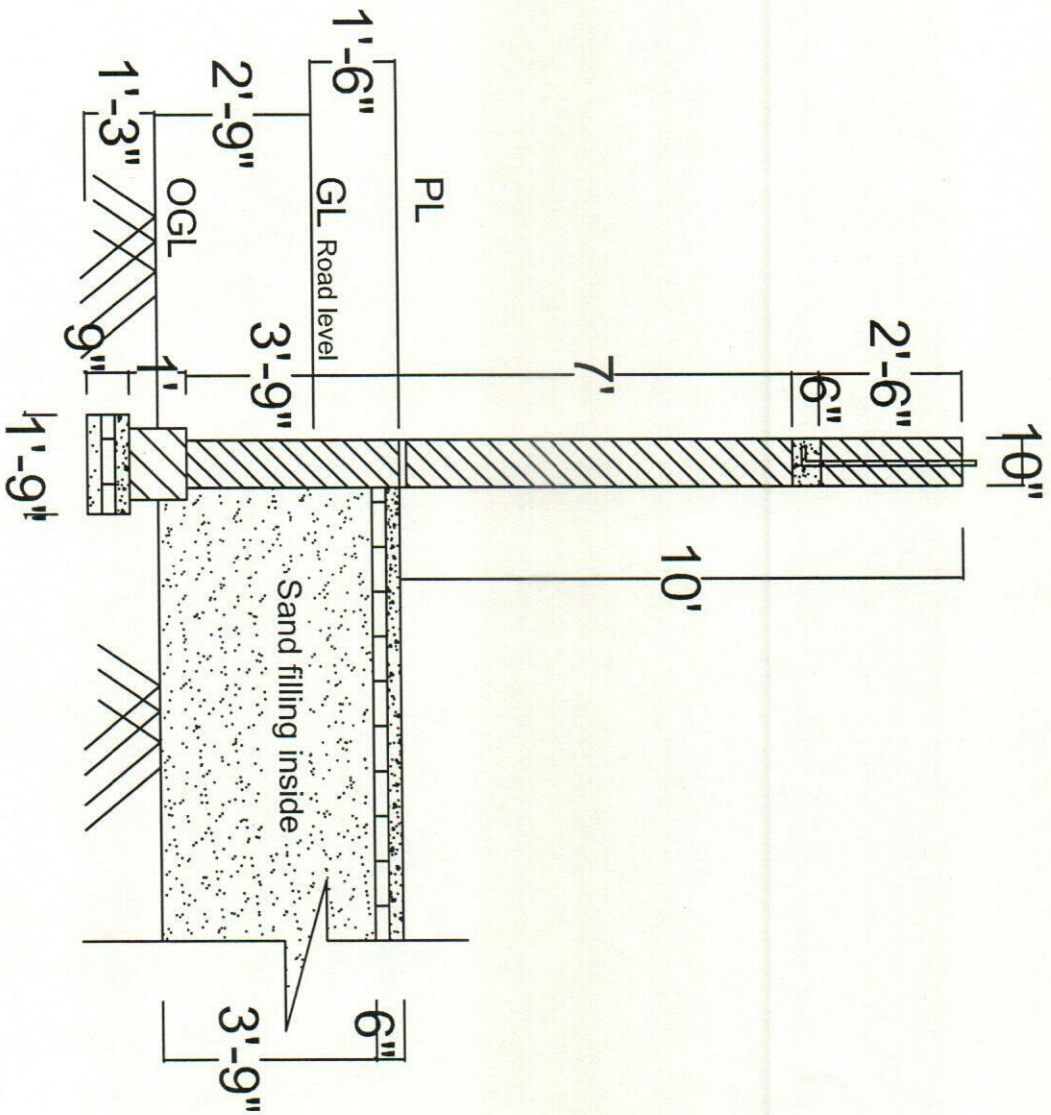


X- Section of Brick foundation

Sk. Md. Alamgir Hossain
Deputy Assistant Director (DAD) Engineer
Engineering Cell, Estate Dept.
BDRCS, NHQ, Dhaka.

Brig Gen (Dr.) S M Humayun Kabir (Retd)
MBBS, MPH, MPhil
Director
Health Department
Bangladesh Red Crescent Society

Technical drawing of a rectangular box with dimensions 10 inches by 7 inches by 6 inches. The drawing shows three views: a front view (top), a side view (middle), and a top view (bottom). The front view shows a 10-inch by 7-inch rectangle with a 6-inch wide section on the right. The side view shows a 6-inch wide section. The top view shows a 6-inch by 6-inch square section.

Rod details
F= 12mm dia 6" C/C both side
C= 4#10mm dia main bar 10mm dia ring 6" c/c
GB = 4#12mm dia main bar & 10mm dia ring 6" c/c
Top Lintel = 4#10mm dia main bar & 10mm dia ring 6" c/c

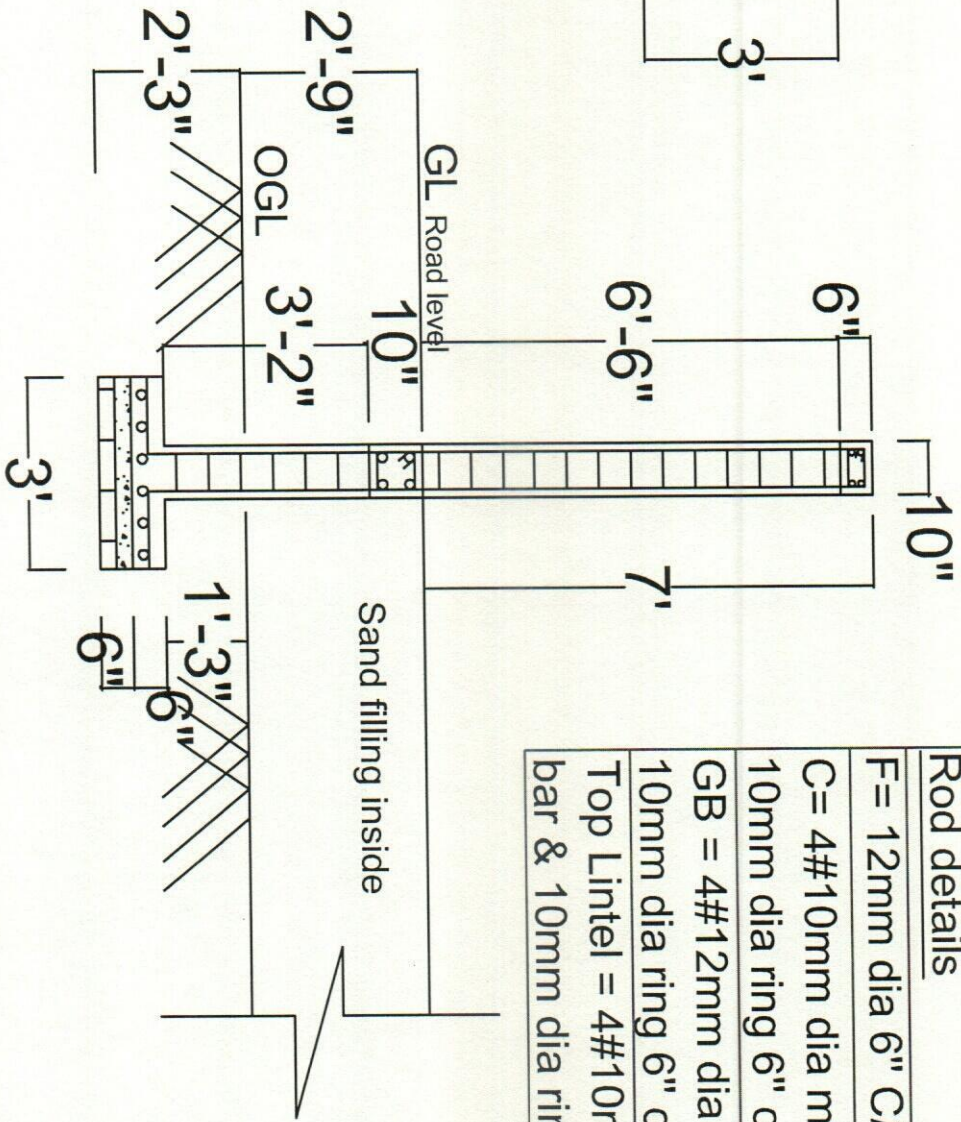


X-Section of Back side boundary R.C.C Pillar


Brig Gen (Dr.) S M Hmavun Kabir (Retd)
MBBS, MPH, MPhil
Director
Health Department
Red Crescent Society

Sk. Md. Alamgir Hossain
Deputy Assistant Director (DAD) Engineer
Engineering Cell, Estate Dept.
BDRCS, NHQ, Dhaka.

Nabi Nagar Red Crescent Mother and Child Care Center.

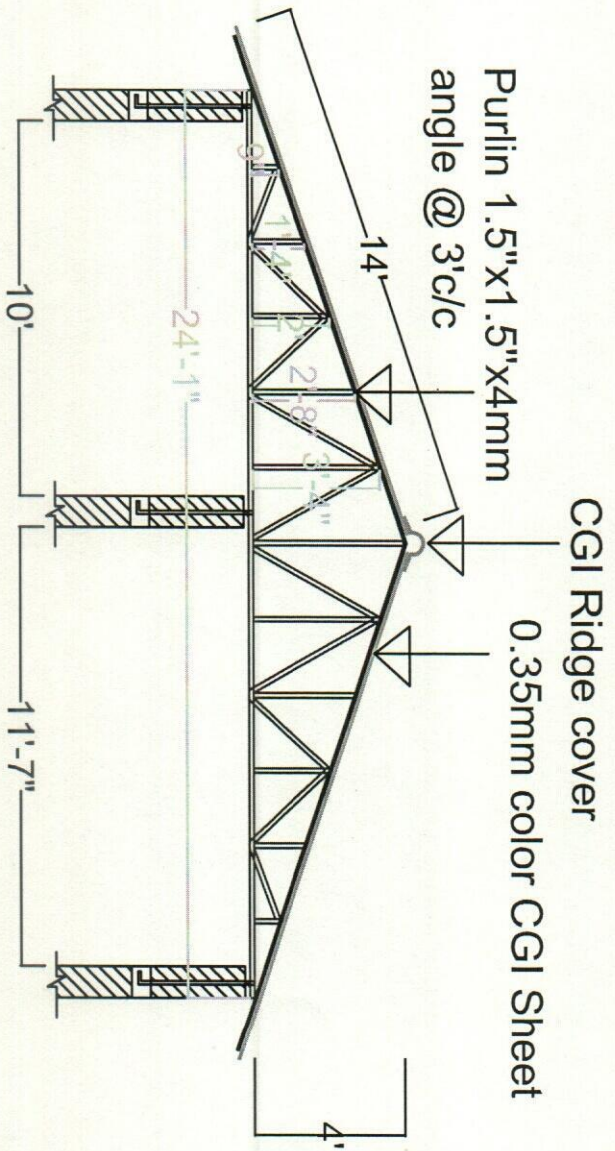

Steel Roof Truss-01

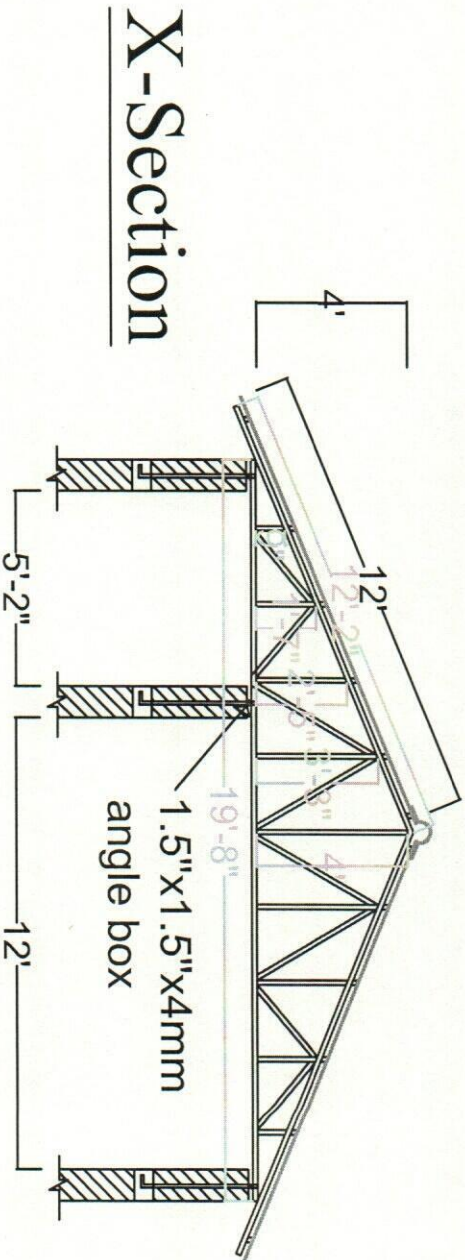


X-Section

Steel Roof Truss-02

Brig Gen (Dr.) S M Humayun Kabir (Retd)
MBBS, MPH, MPhil
Director
Health Department
Bangladesh Red Crescent Society

Sk. Md. Alamgir Hossain
Deputy Assistant Director (DAD) Engineer
Engineering Cell, Estate Dept.
BDRCS, NHQ, Dhaka.

Nabi Nagar Red Crescent Mother and Child Care Center.

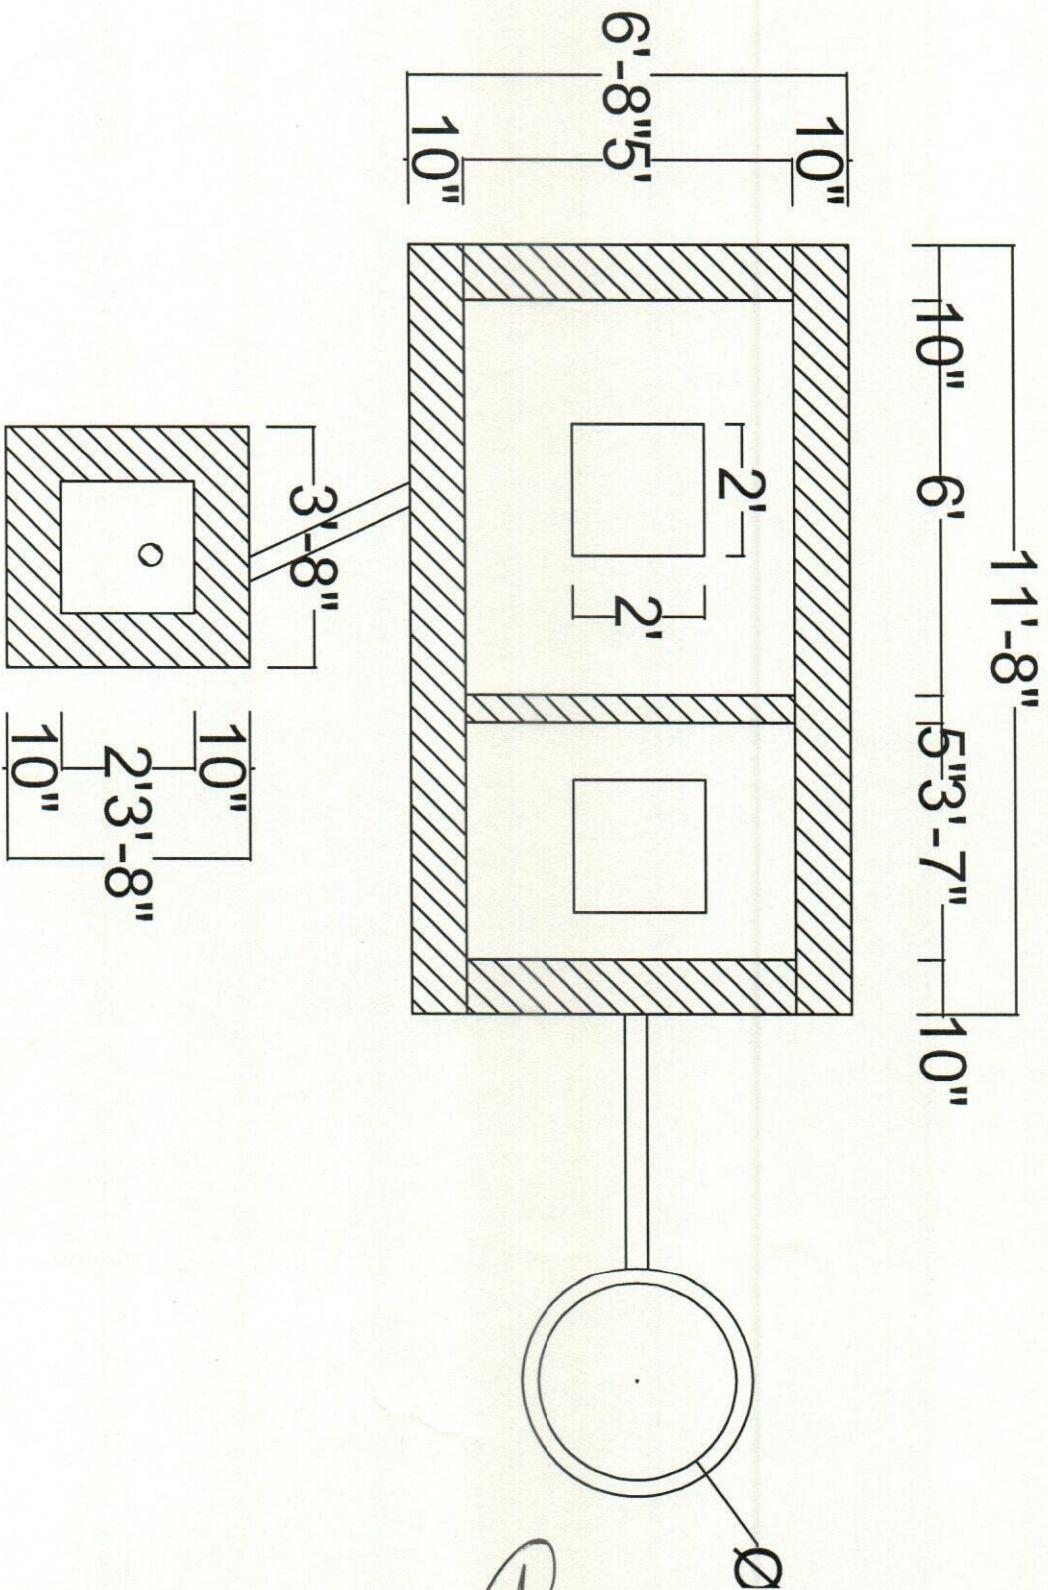

Septic Tank, Inspection Chamber & Sock Well



Brig Gen (Dr.) S M Humayun Kabir (Retd)
MBBS, MPH, MPhil
Director
Health Department
Bangladesh Red Crescent Society

Sk. Md. Alamgir Hossain
Deputy Assistant Director (DAD) Engineer
Engineering Cell, Estate Dept.
BDRCS, NHQ, Dhaka.


X-Section Inspection Chamber, Septic tank & Sock well



Brig Gen (Dr.) S M Humayun Kabir (Retd)
MBBS, MPH, MPhil
Director
Health Department
Red Crescent Society

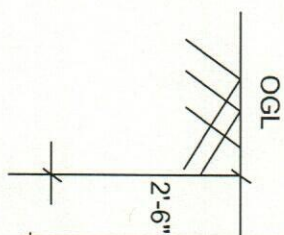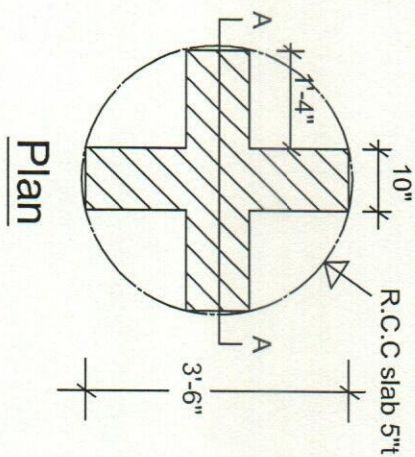

X Section A-A

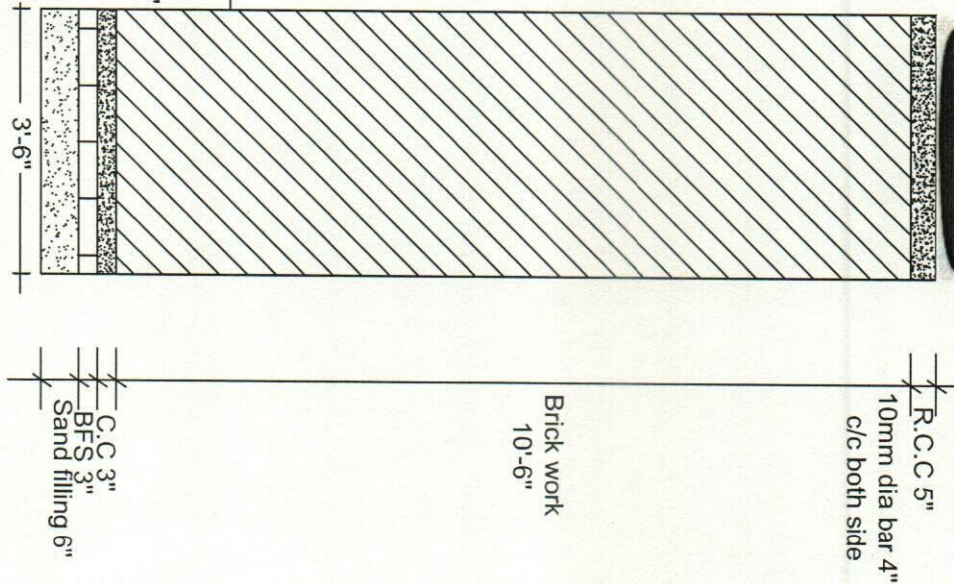

Brig Gen (Dr.) S M Humayun Kabir (Retd)
MBBS, MPH, MPhil
Director
Health Department
Bangladesh Red Crescent Society

Sk. Md. Alamgir Hossain
Deputy Assistant Director (DAD) Engineer
Engineering Cell, Estate Dept.
BDRCS, NHQ, Dhaka.